




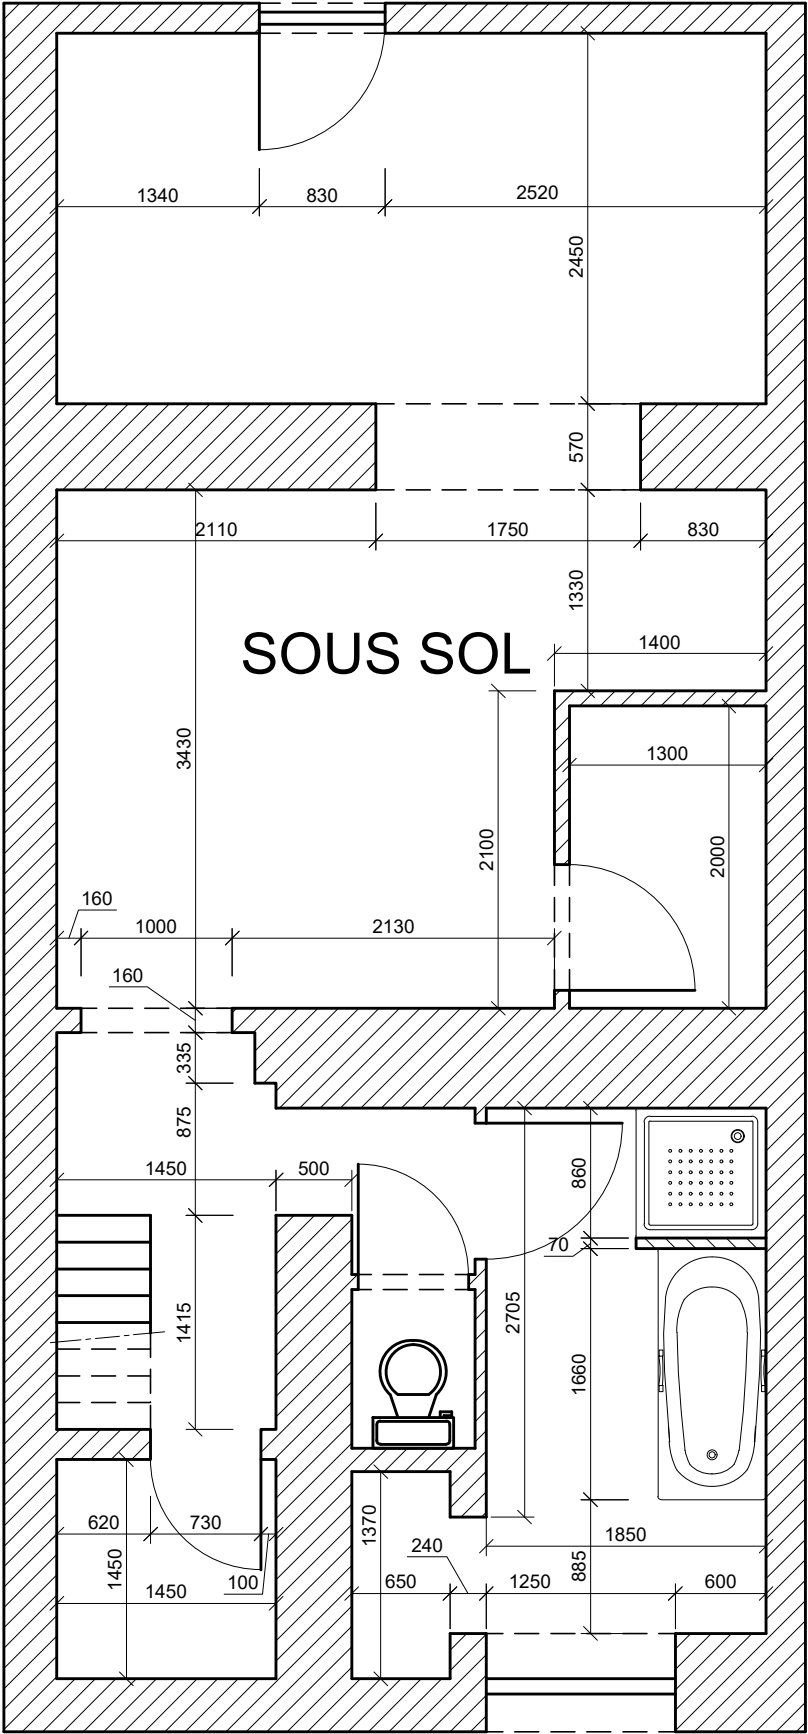


RUE

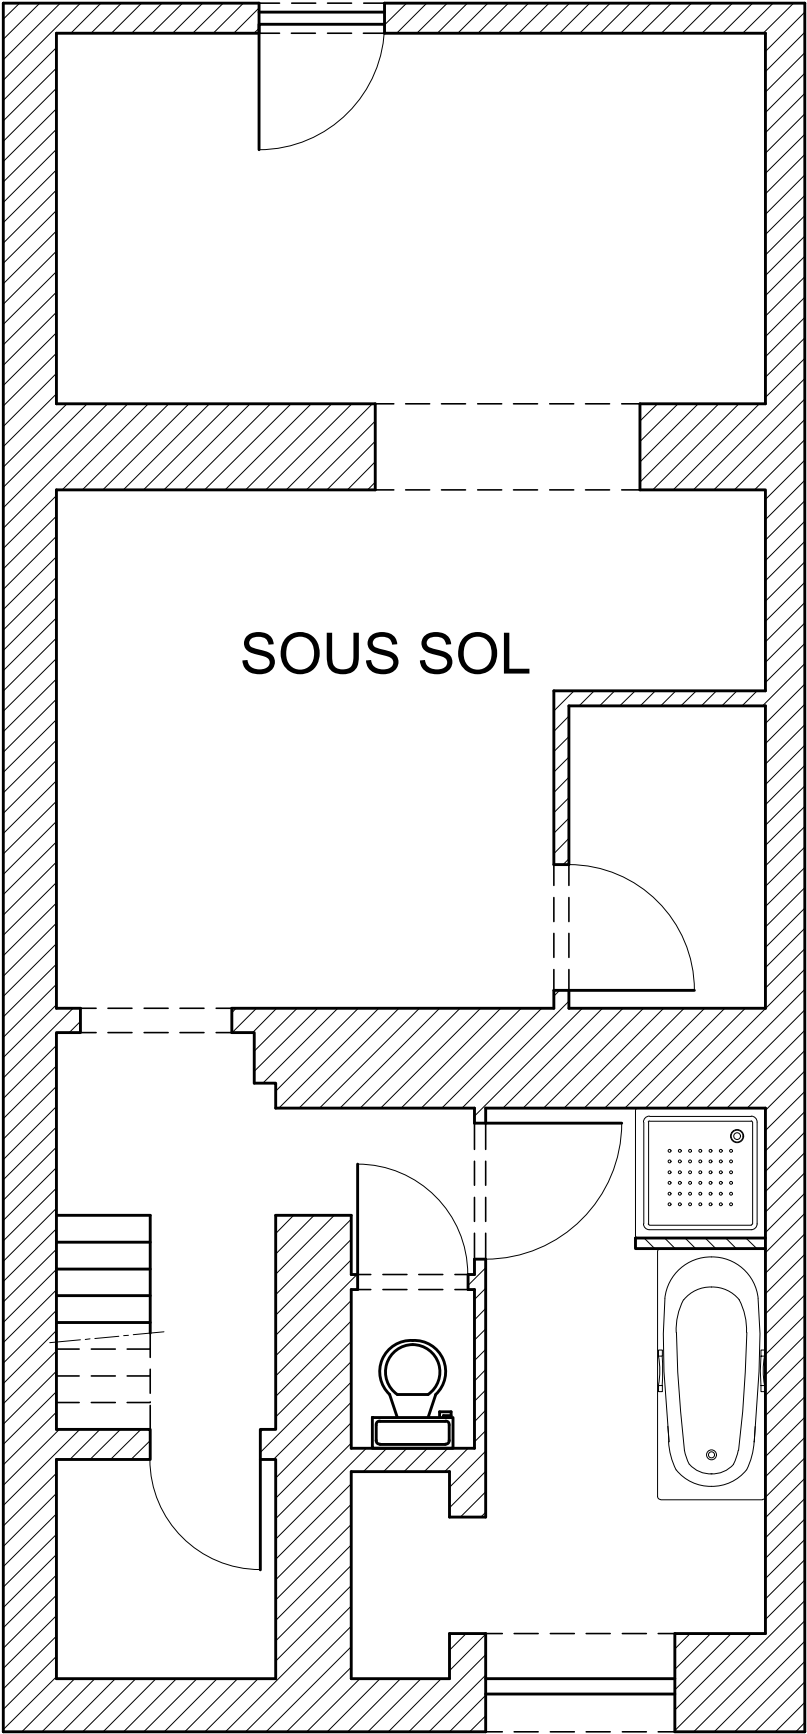


RUE


Ech : 1/50

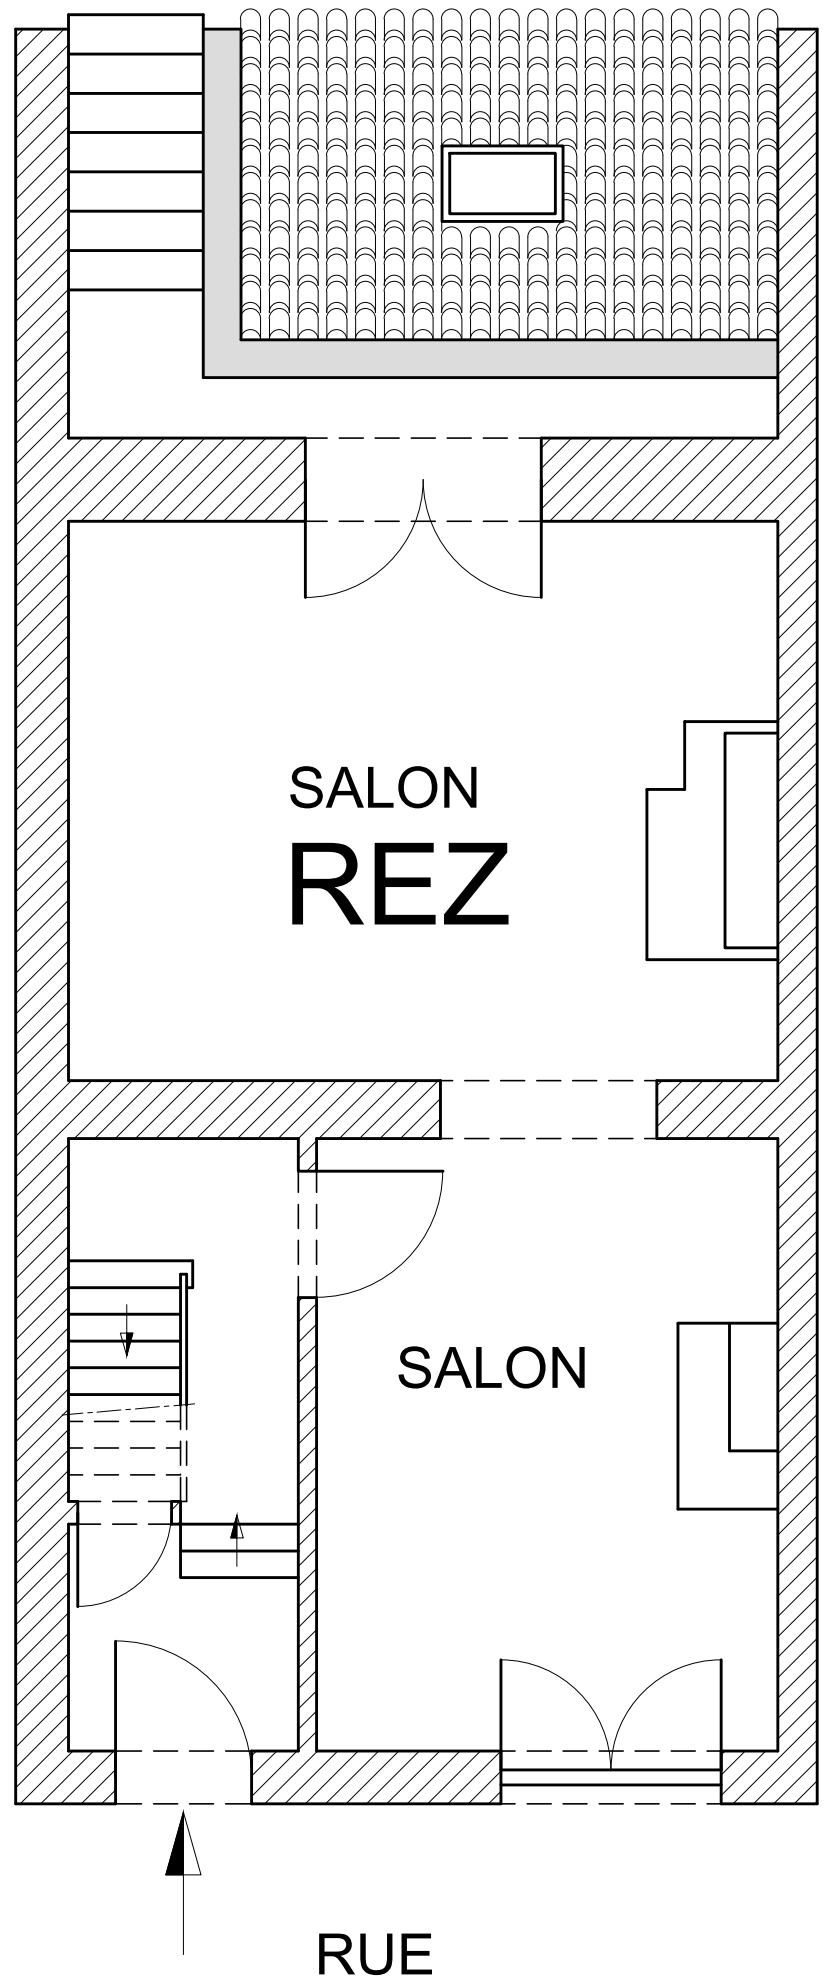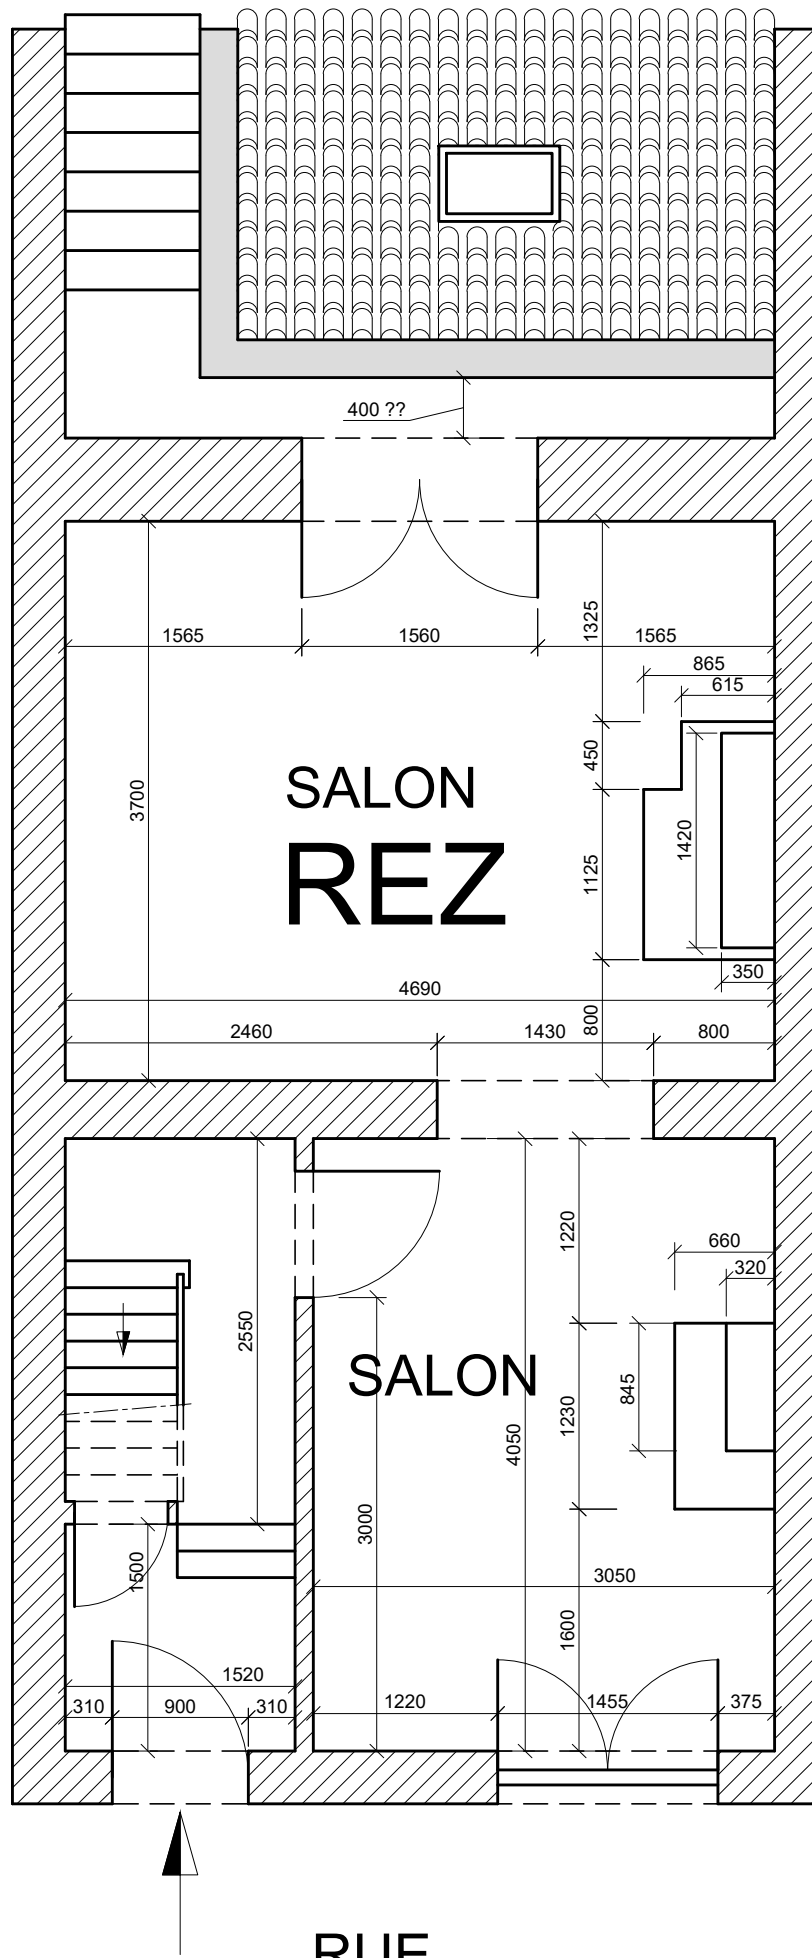

Ech : 1/50

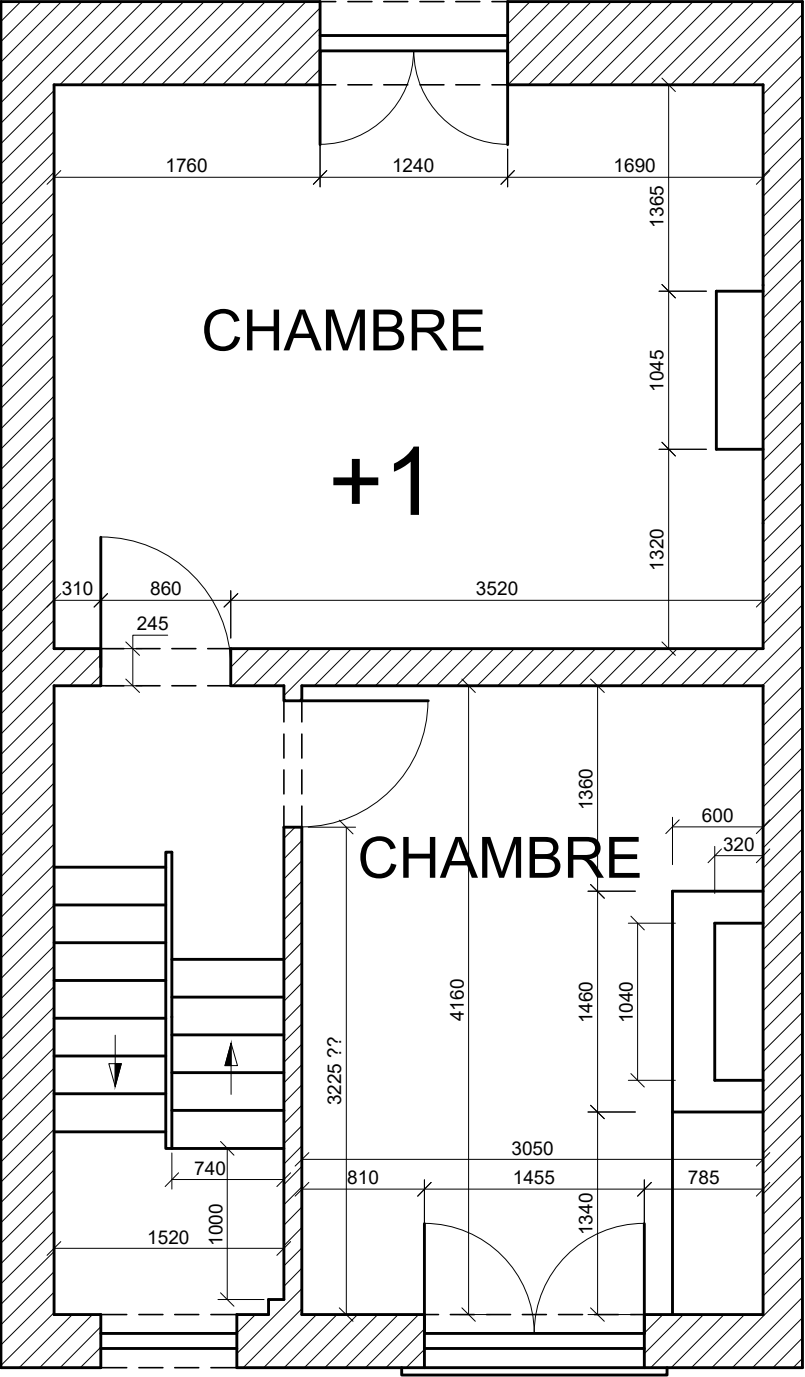


RUE

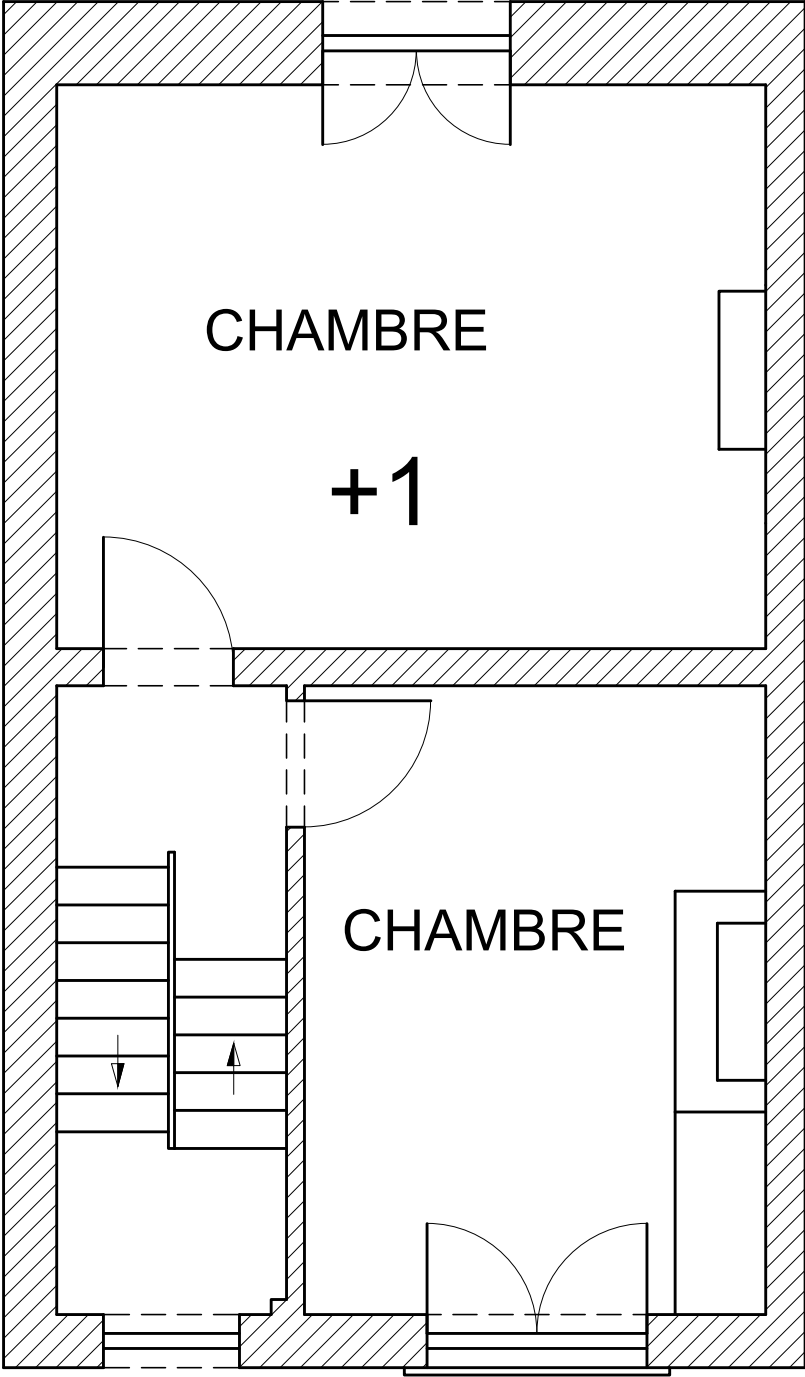


RUE

Ech : 1/50

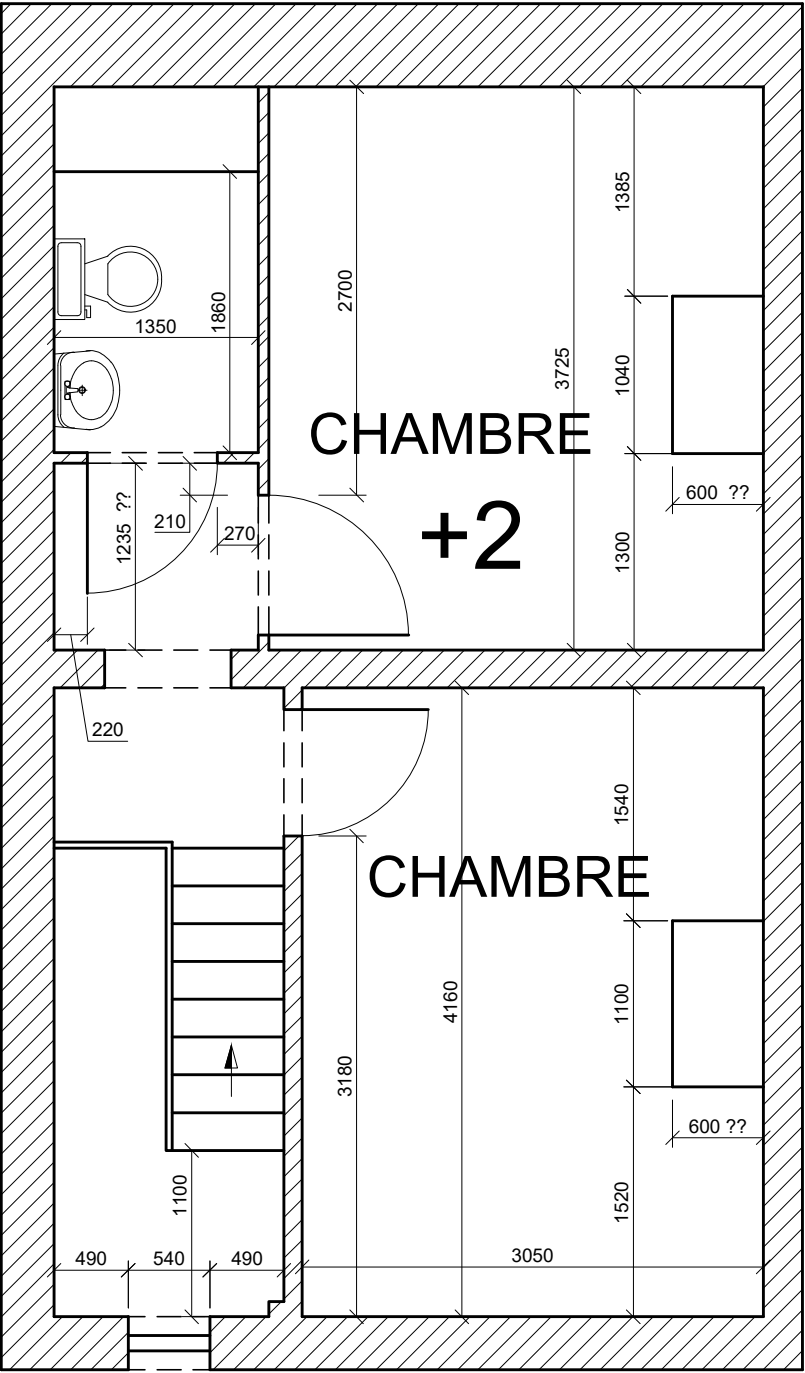

RUE

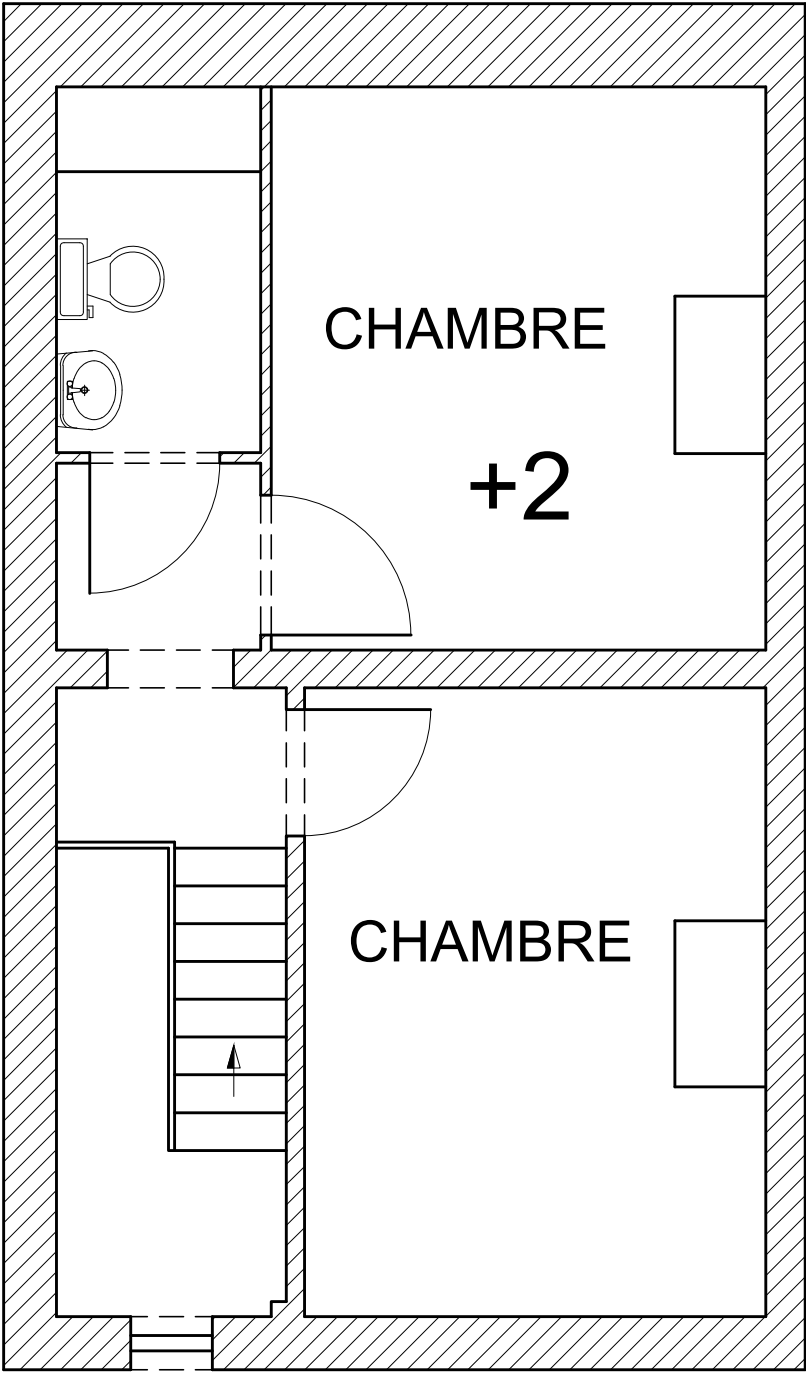

RUE

Ech : 1/50